

UNIT 1
TYPE B
3 BEDROOM


UNIT 2
TYPE B
2 BEDROOM

UNIT 3
TYPE B
2 BEDROOM

UNIT 4
TYPE A
2 BEDROOM

UNIT 5
TYPE B
2 BEDROOM

UNIT 6
TYPE B
3 BEDROOM

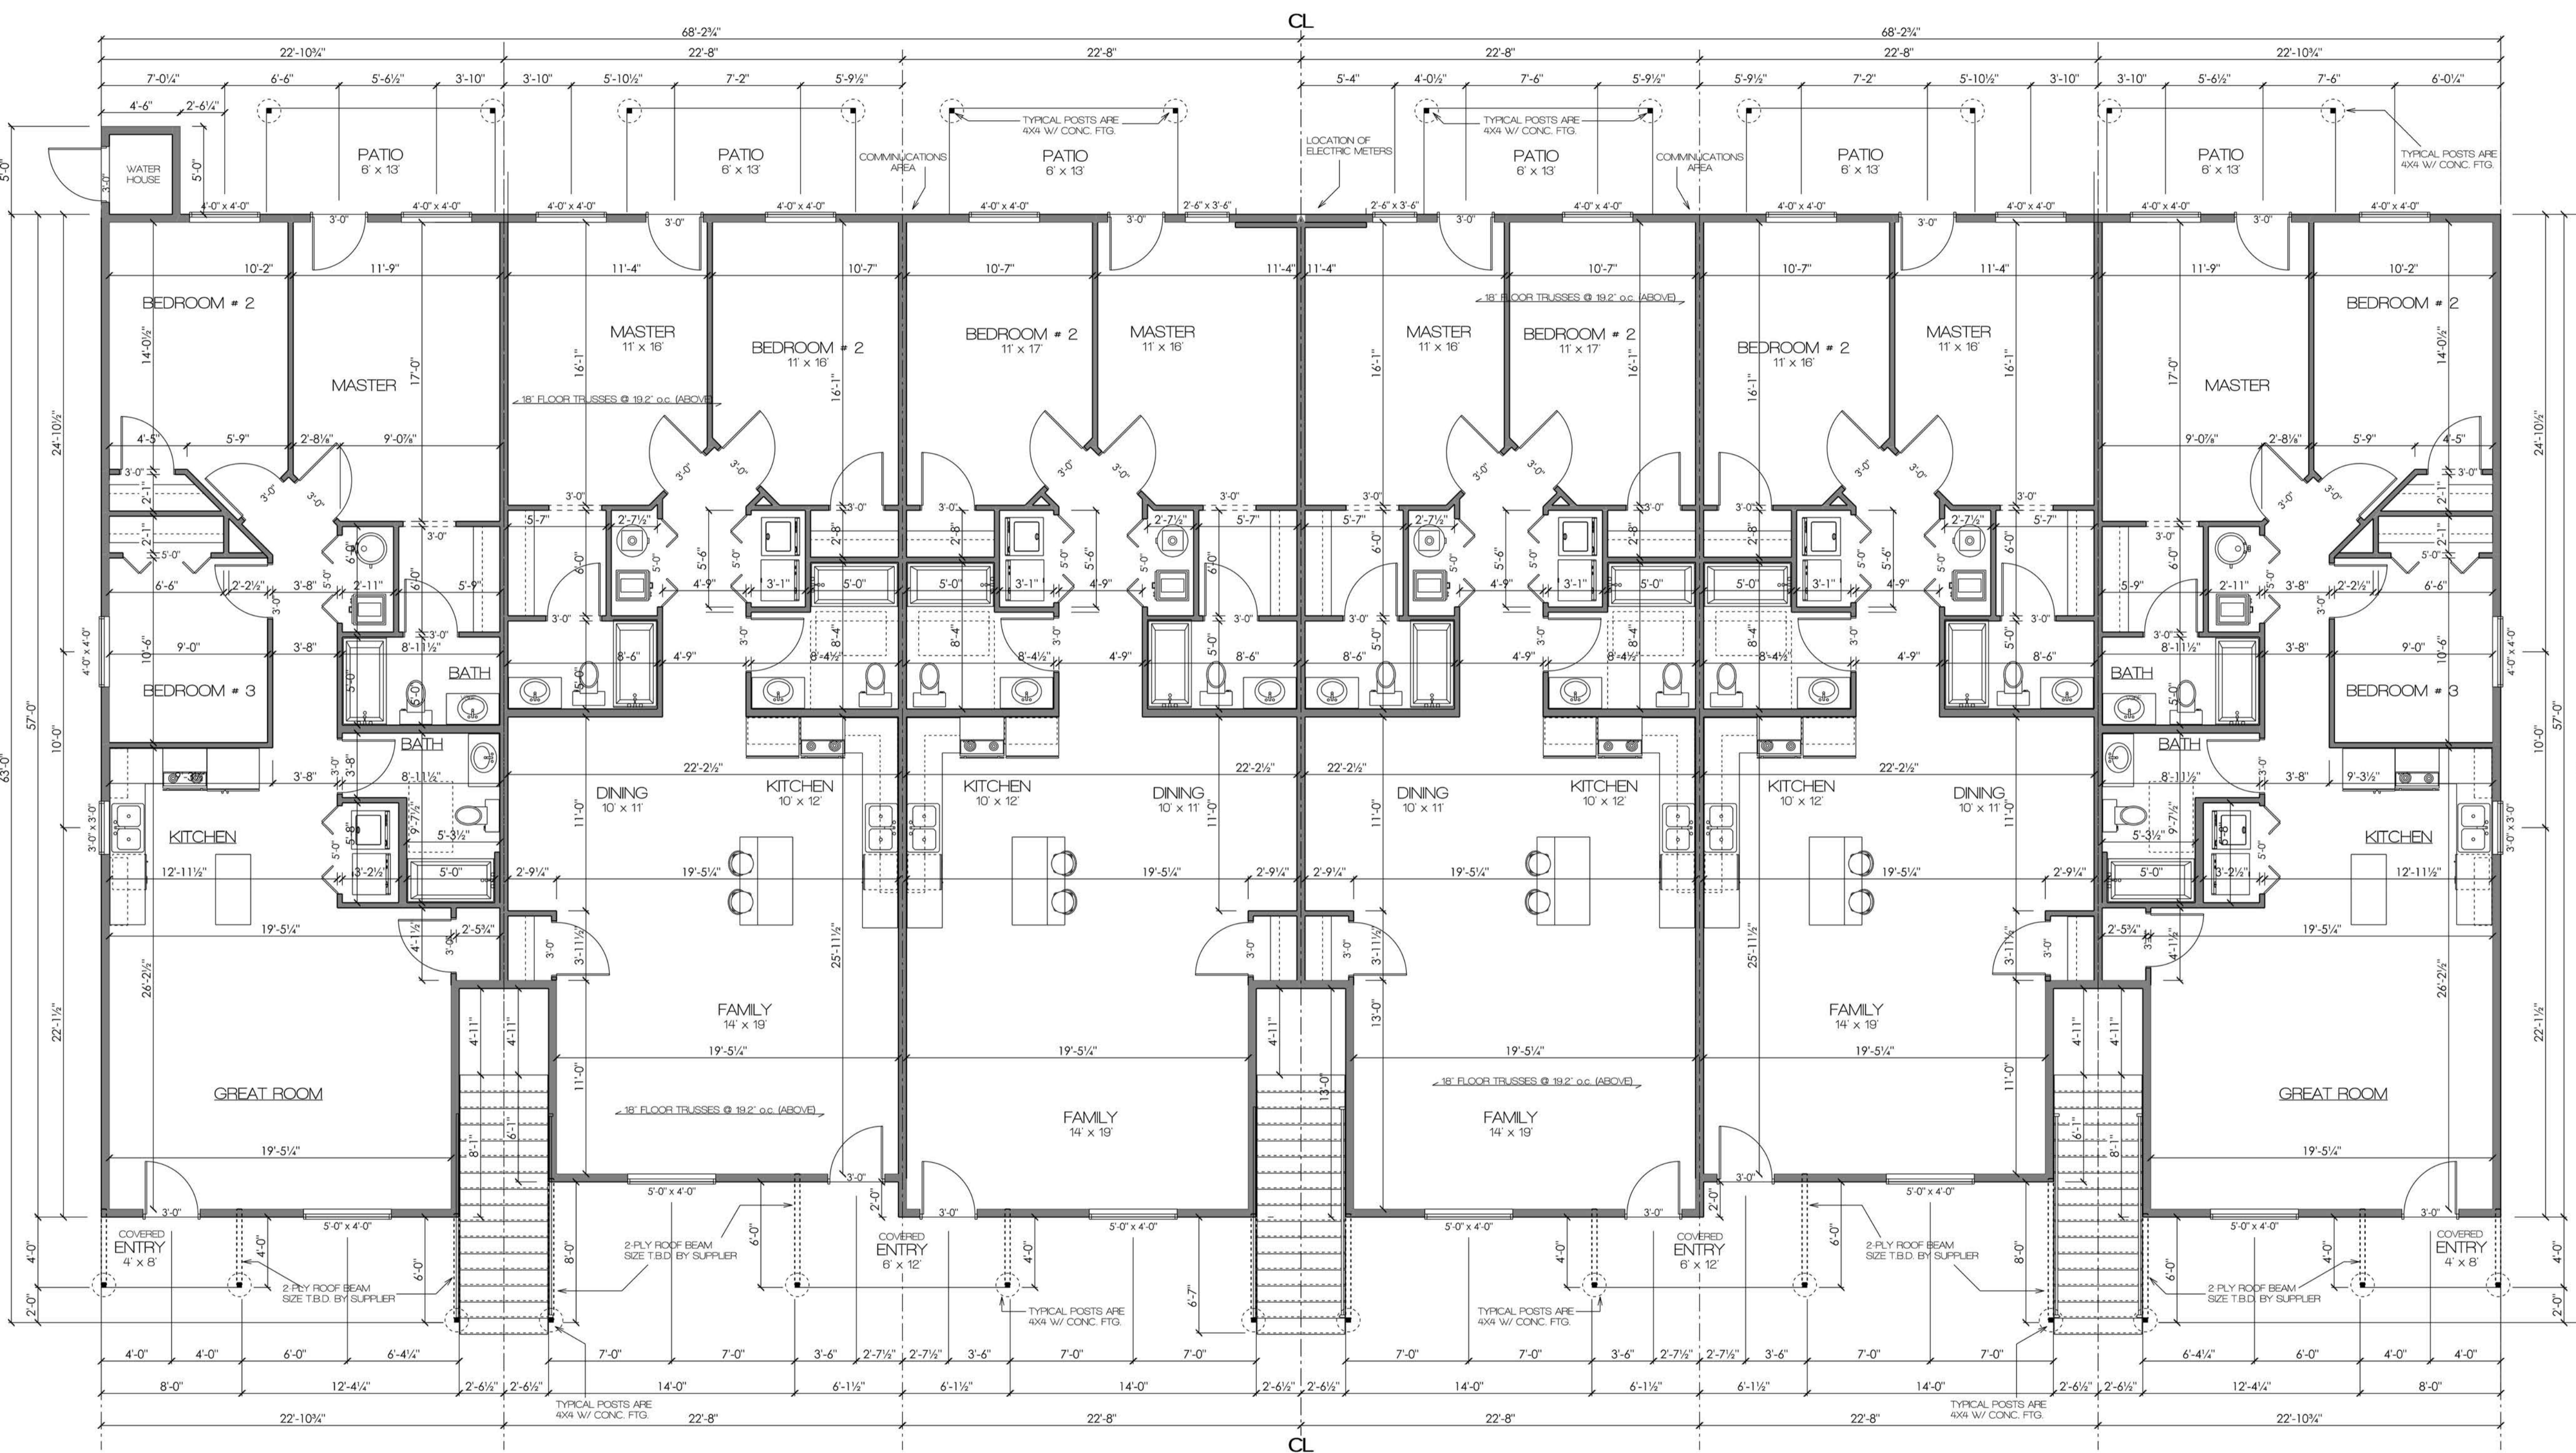

**1260 E MINNESOTA ST,
RAPID CITY, SD 57702**

AREA SCHEDULE	
NAME	AREA
UNIT 1	1272 sq ft.
UNIT 2	1219 sq ft.
UNIT 3	1260 sq ft.
UNIT 4	1260 sq ft.
UNIT 5	1219 sq ft.
UNIT 6	1272 sq ft.

MAIN FLOOR PLAN
SCALE: 3/16" = 1'-0"