




**1260 E MINNESOTA ST,
RAPID CITY, SD 57702**

AREA SCHEDULE	
NAME	AREA
UNIT 7	1272 sq ft.
UNIT 8	1219 sq ft.
UNIT 9	1259 sq ft.
UNIT 10	1259 sq ft.
UNIT 11	1219 sq ft.
UNIT 12	1272 sq ft.

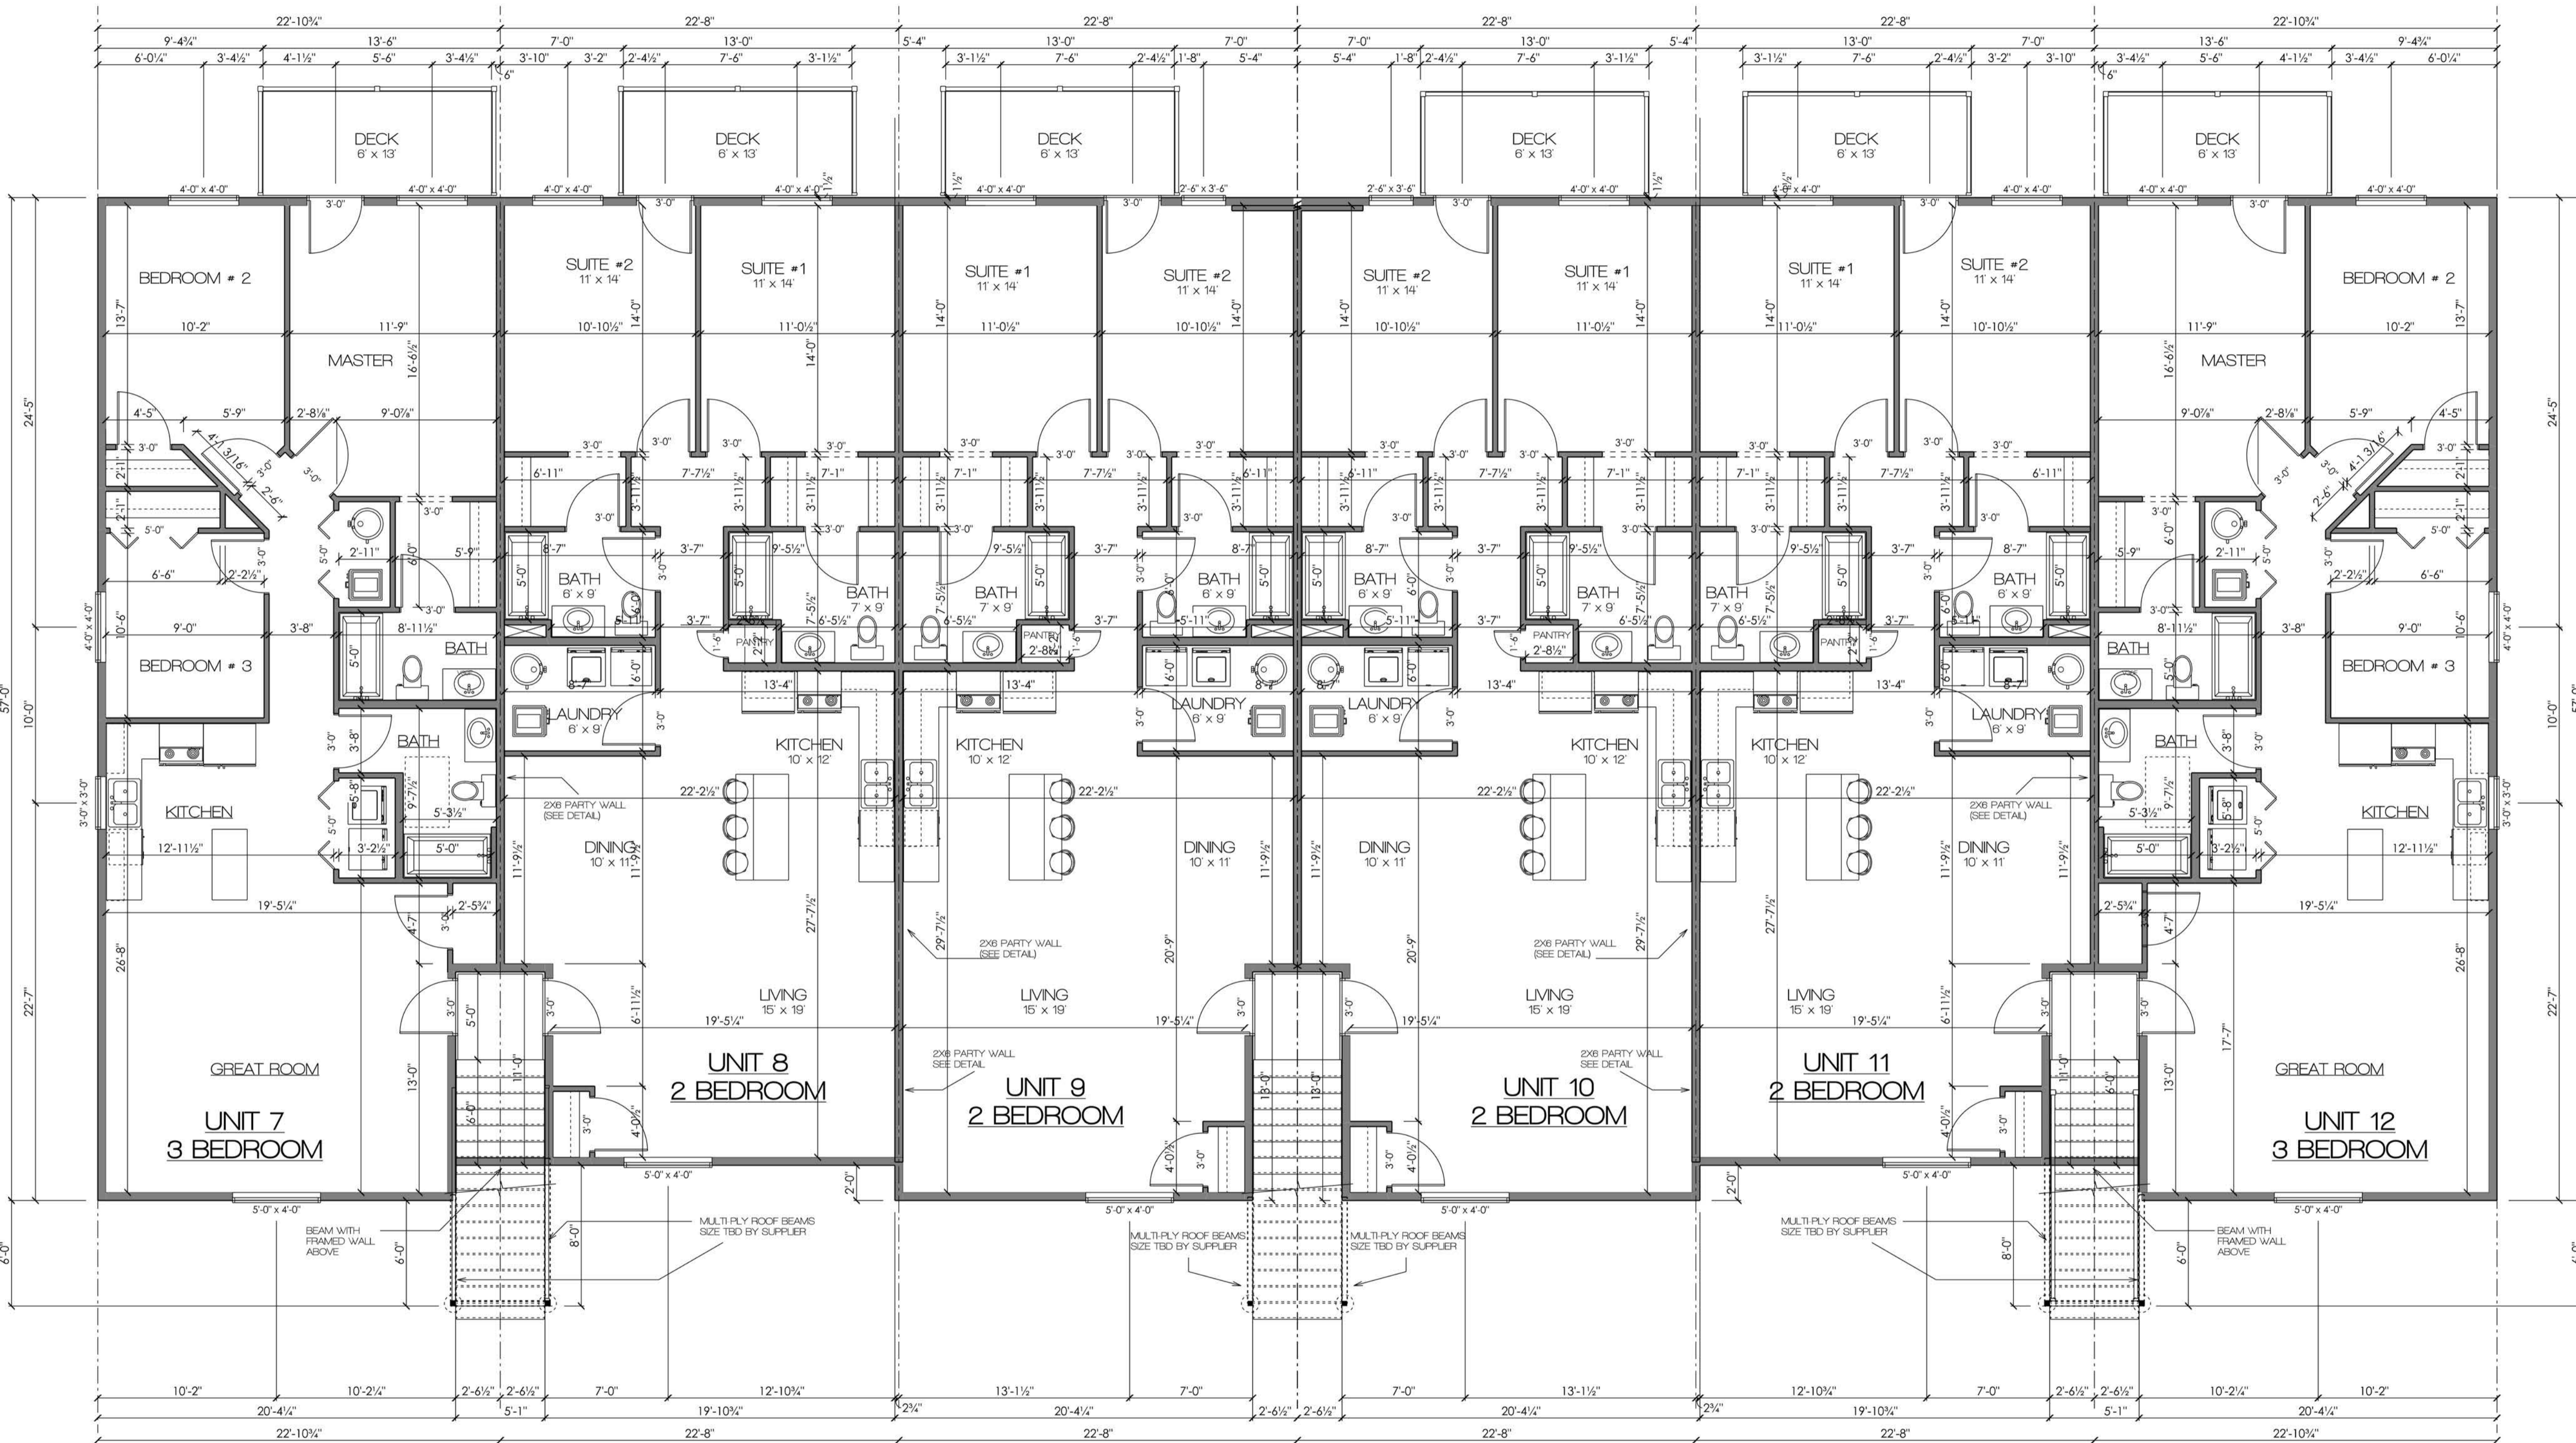

SECOND FLOOR PLAN
SCALE: 3/16" = 1'-0"